



BEBAUUNGSPLAN GEWERBEGEBIET "ROTT"
Gemeinde Reilingen
4. Oktober 1996

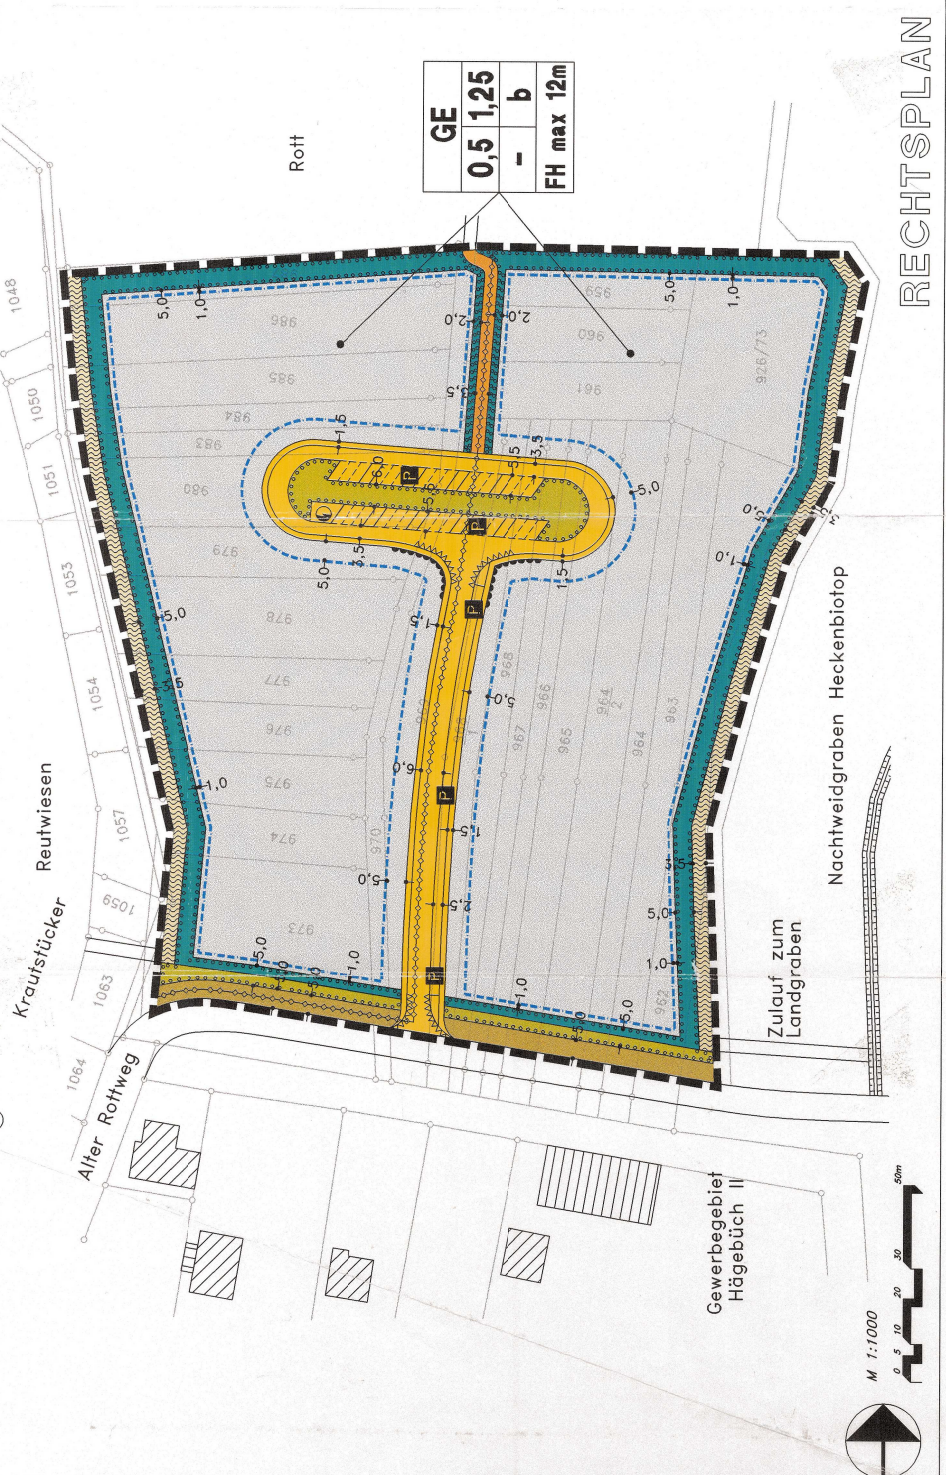

RECHTSPLAN

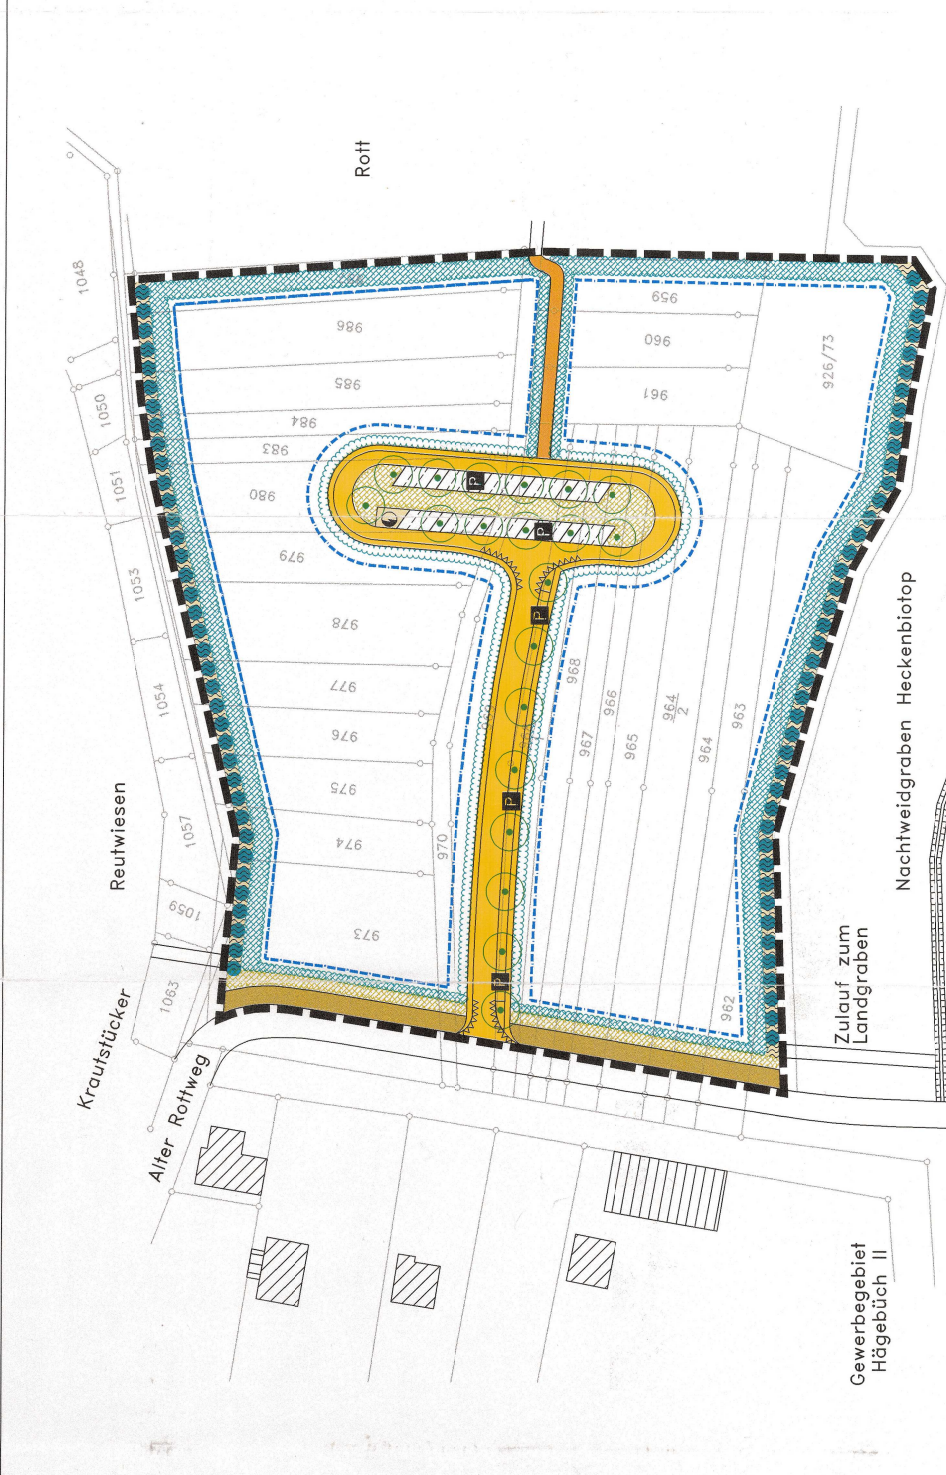

GRÜNDUNGSPLAN

BEBAUUNGSPLAN GEWERBEGEBIET ROTT
RECHTS-/GRÜNDUNGSPLAN
M 1:1000

Project information including date (4. Oktober 1996), location (Hägebüch II), and contact details for REGIOPLAN INGENIEURE GMBH.

Table with 2 columns: Section Number and Description. Contains detailed planning regulations for the 'Rott' industrial area, covering topics like building height, setbacks, and green spaces.

Table with 2 columns: Section Number and Description. Continues the planning regulations from the previous table, covering topics like building height, setbacks, and green spaces.